


PLAN D'AMÉNAGEMENT
ÉCH. : 1/4" = 1'-0"

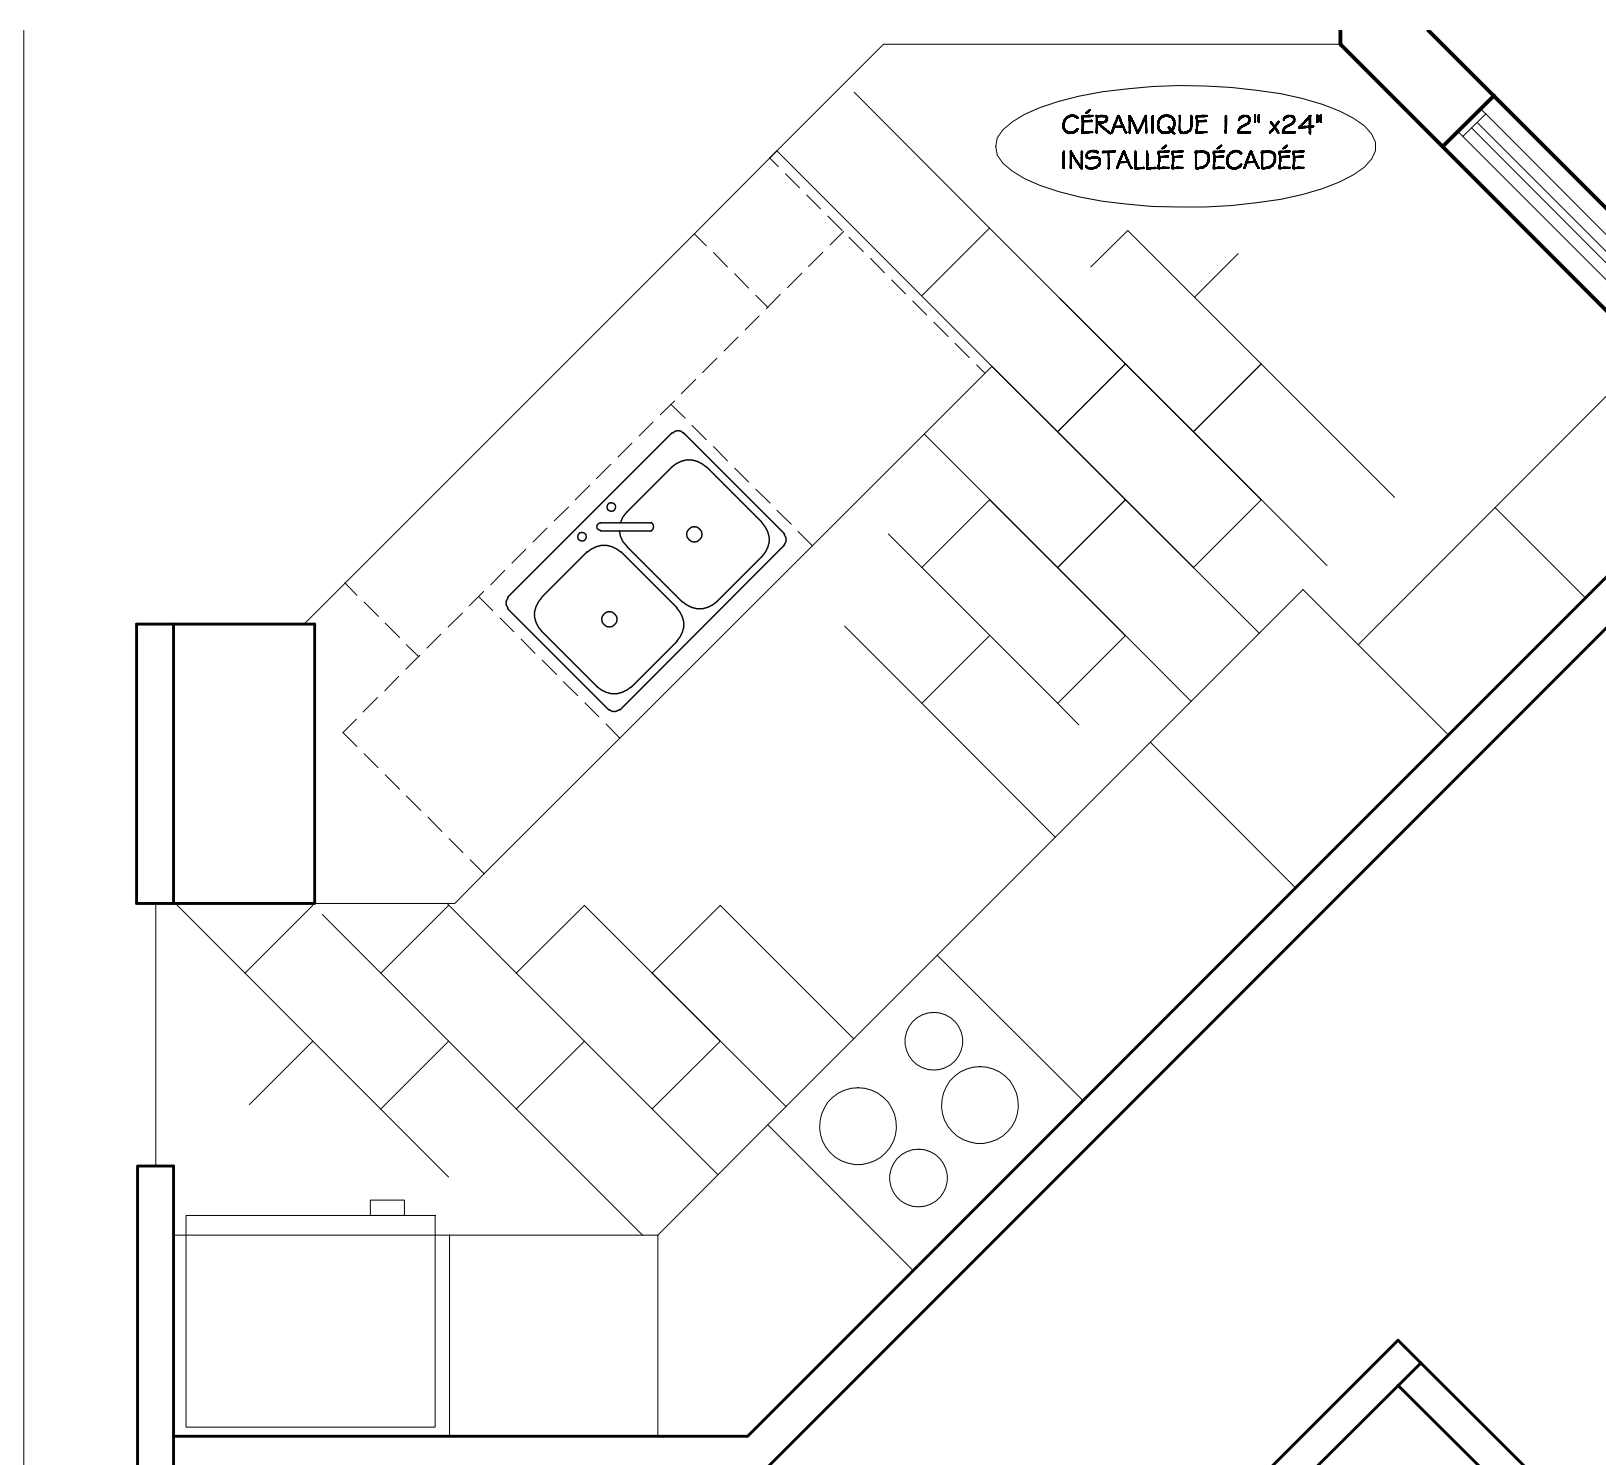

PLAN CÉRAMIQUE
ÉCH. : 1/4" = 1'-0"